

6900 Orchard Lake Rd. West Bloomfield, MI

MEDICAL OFFICE SPACE FOR LEASE

- Premier Medical Office space with 800 to 6,082 SF available
- Up to 8,583 of contiguous space
- High traffic area on Orchard Lake Road
- Building amenities include surgery center, diagnostic test areas, pharmacy, coffee bar, sundry shop, and property manager on site
- Close proximity to many shops, restaurants, and hotels

• Suites available:

- Suite LL6 - 821 SF
- Suite 100 - 2,641 SF
- Suite 106 - 3,452 SF
- Suite 201 - 1,257 SF
- Suite 202 - 2,985 SF
- Suite 203 - 2,693 SF
- Suite 205 - 1,980 SF
- Suite 206 - 6,082 Sf
- Suite 209 - 1,791 SF
- Suite 211 - 3,152 SF
- Suite 215 - 3,165 SF
- Suite 301 - 2,077 SF
- Suite 303 - 3,770 SF
- Suite 306 - 5,132 SF




CONTACT US

248-710-8000

691 N. Squirrel Rd, Suite 290

Auburn Hills, MI 48326

www.team-core.com

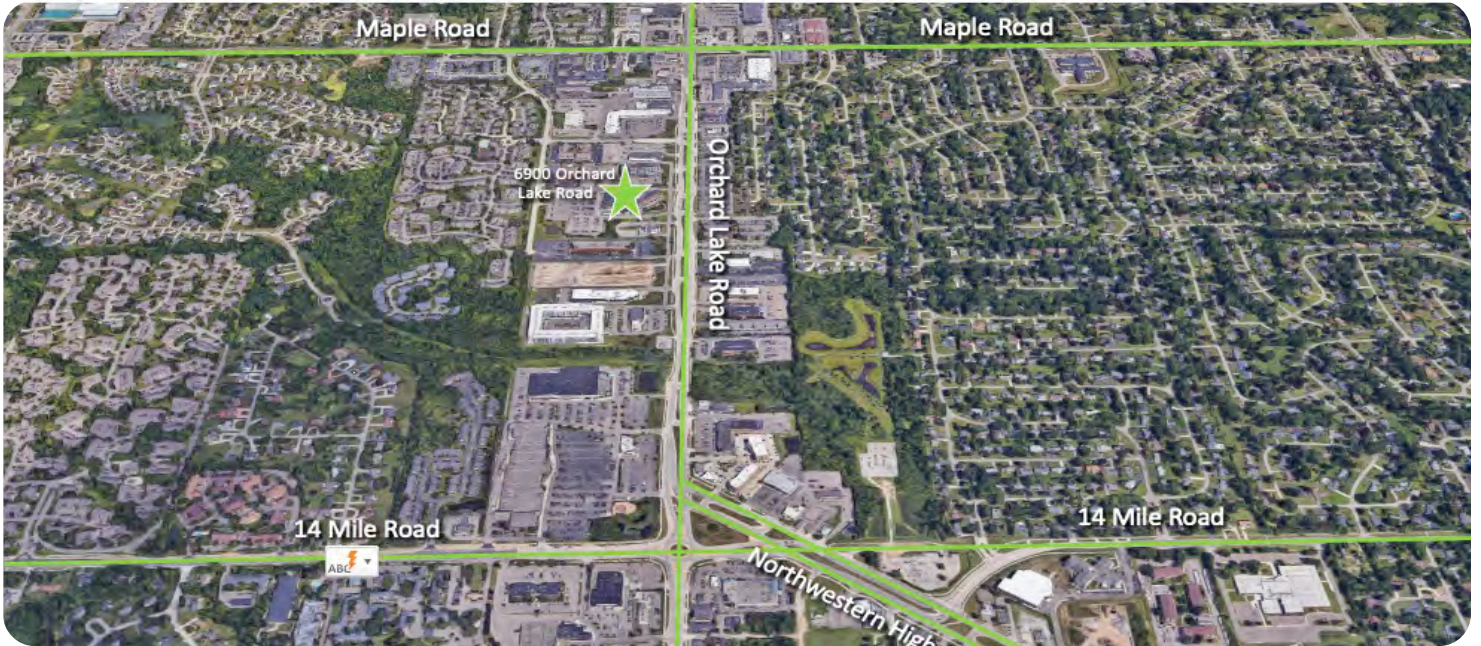

Matthew J. Farrell
CEO / Owner
248 -417 - 5482
mjf@team-core.com



Kevin N. Tamer
Vice President /
Associate Broker
734 -624 - 3729
knt@team-core.com



Samuel A. McLean
Vice President
248 -935 - 7237
sam@team-core.com



VACANT
Suite LL6
821 RSF

DO NOT SCALE



6900 Orchard Lake Road
West Bloomfield, MI 48322

Lower Level
For More Information Please Call:
248.710.8000





VACANT
Suite 206
3,452 RSF

VACANT
Suite 100
2,641 RSF

DO NOT SCALE



6900 Orchard Lake Road
West Bloomfield, MI 48322

1st Floor
For More Information Please Call:
248.710.8000





DO NOT SCALE



6900 Orchard Lake Road
West Bloomfield, MI 48322

2nd Floor
For More Information Please Call:
248.710.8000






DO NOT SCALE



6900 Orchard Lake Road
West Bloomfield, MI 48322

3rd Floor
For More Information Please Call:
248.710.8000



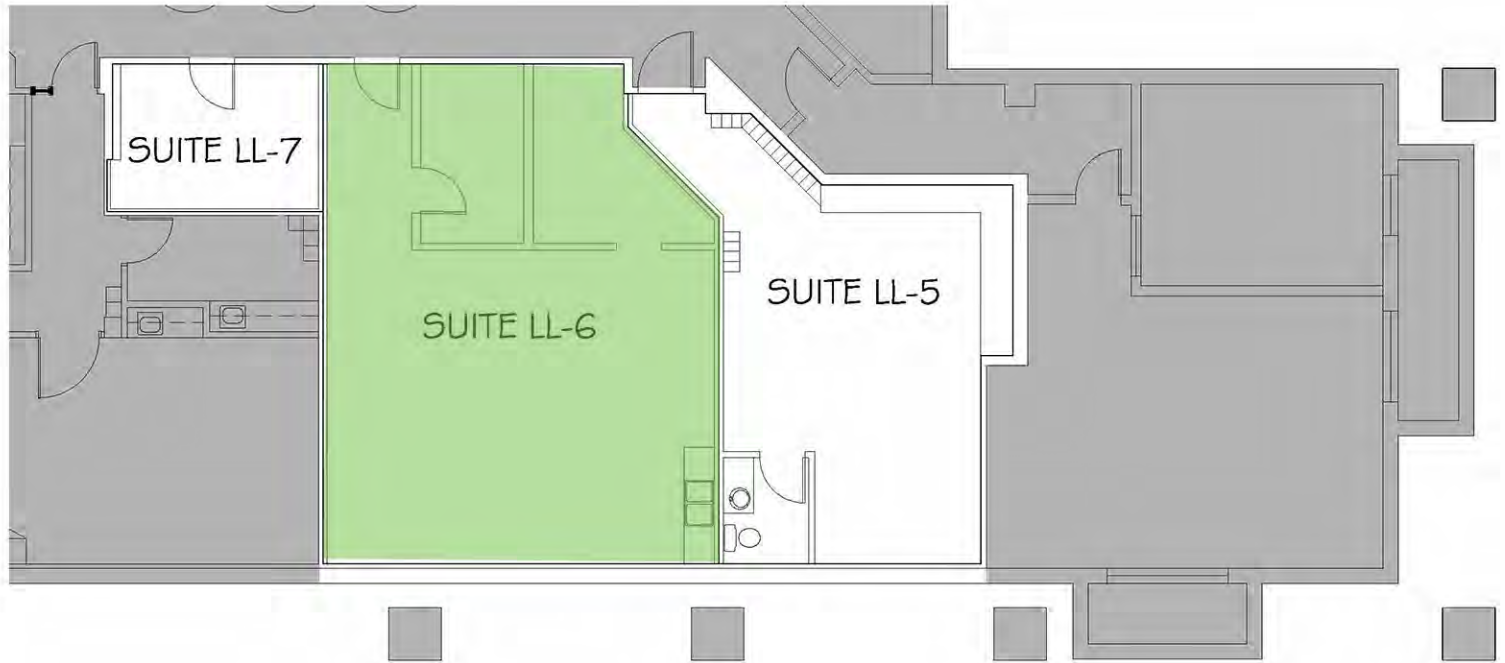


DO NOT SCALE



6900 Orchard Lake Road
West Bloomfield, MI 48322

Suite LL-6
821 SF
For More Information Please Call:
248.710.8000



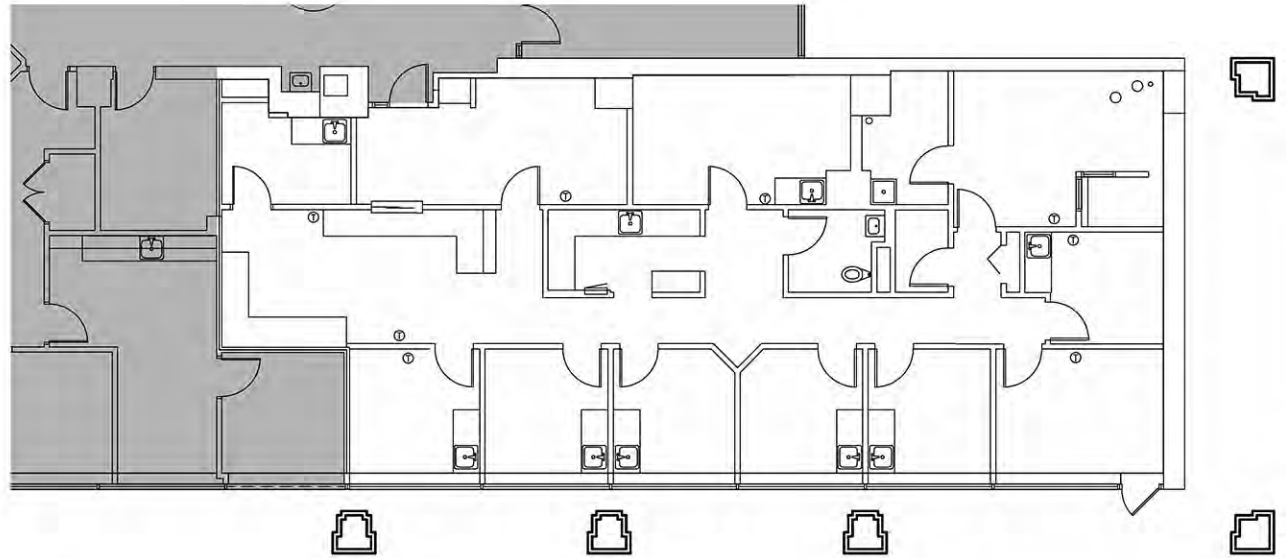


DO NOT SCALE



6900 Orchard Lake Road
West Bloomfield, MI 48322

Suite 100
2,641 SF
For More Information Please Call:
248.710.8000



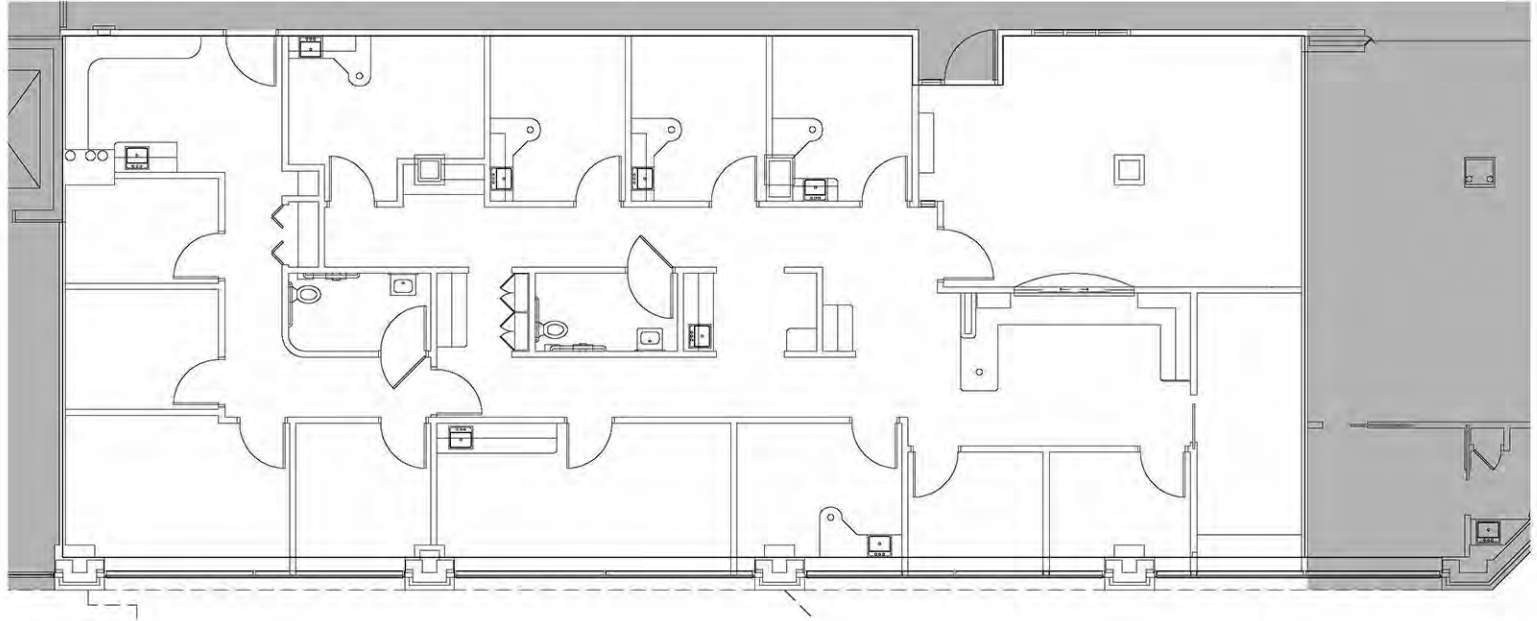


DO NOT SCALE



6900 Orchard Lake Road
West Bloomfield, MI 48322

Suite 106
3,452 SF
For More Information Please Call:
248.710.8000



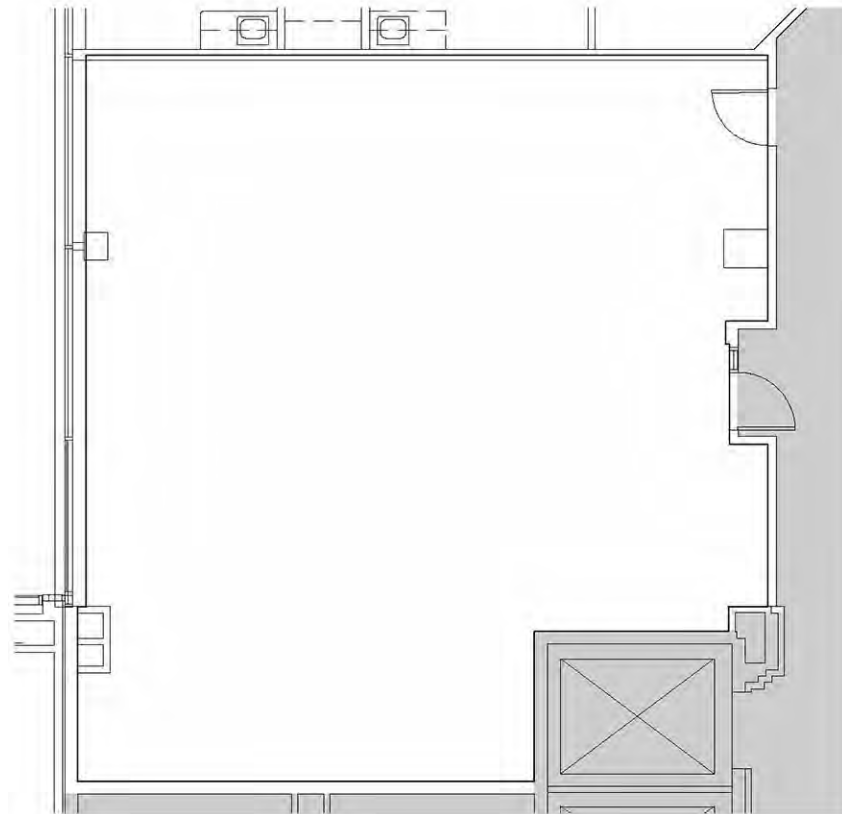


DO NOT SCALE



6900 Orchard Lake Road
West Bloomfield, MI 48322

Suite 201
1,257 SF
For More Information Please Call:
248.710.8000



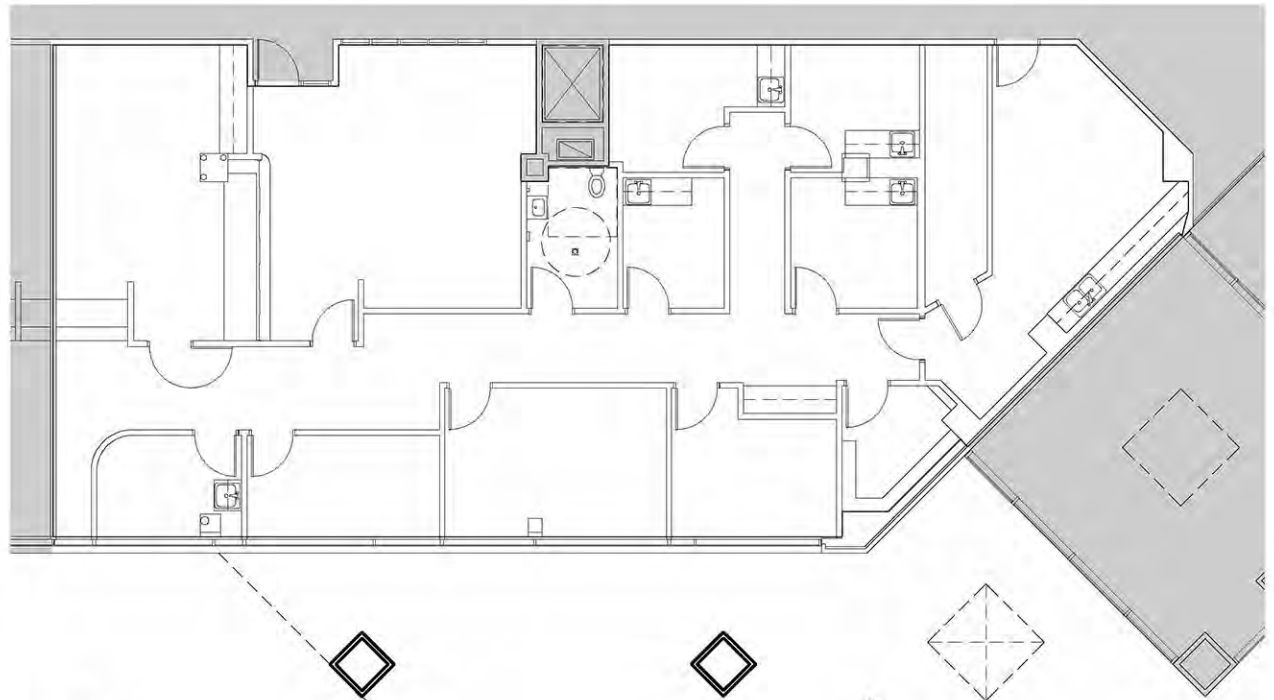

DO NOT SCALE




6900 Orchard Lake Road
West Bloomfield, MI 48322

Suite 202
2,985 SF
For More Information Please Call:
248.710.8000



3

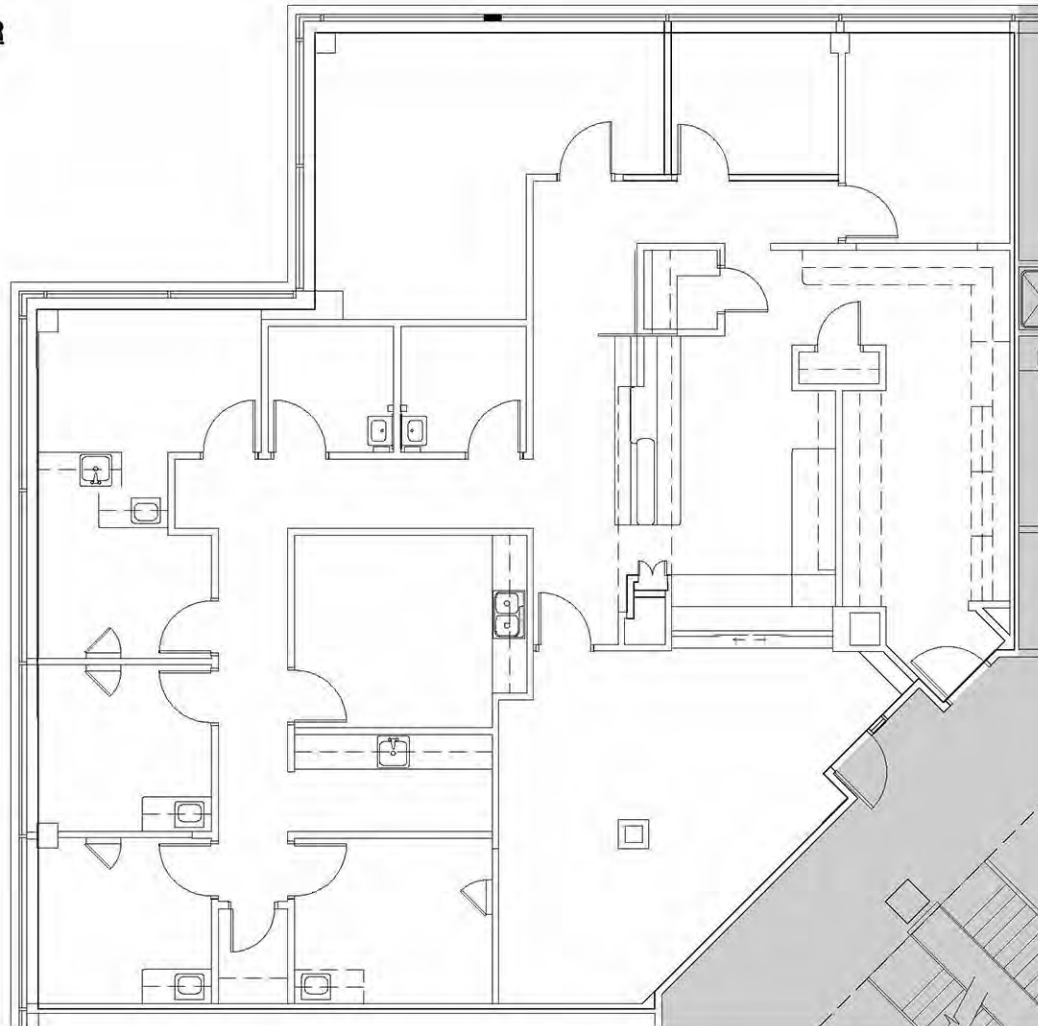


DO NOT SCALE



6900 Orchard Lake Road
West Bloomfield, MI 48322

Suite 203
2,693 SF
For More Information Please Call:
248.710.8000



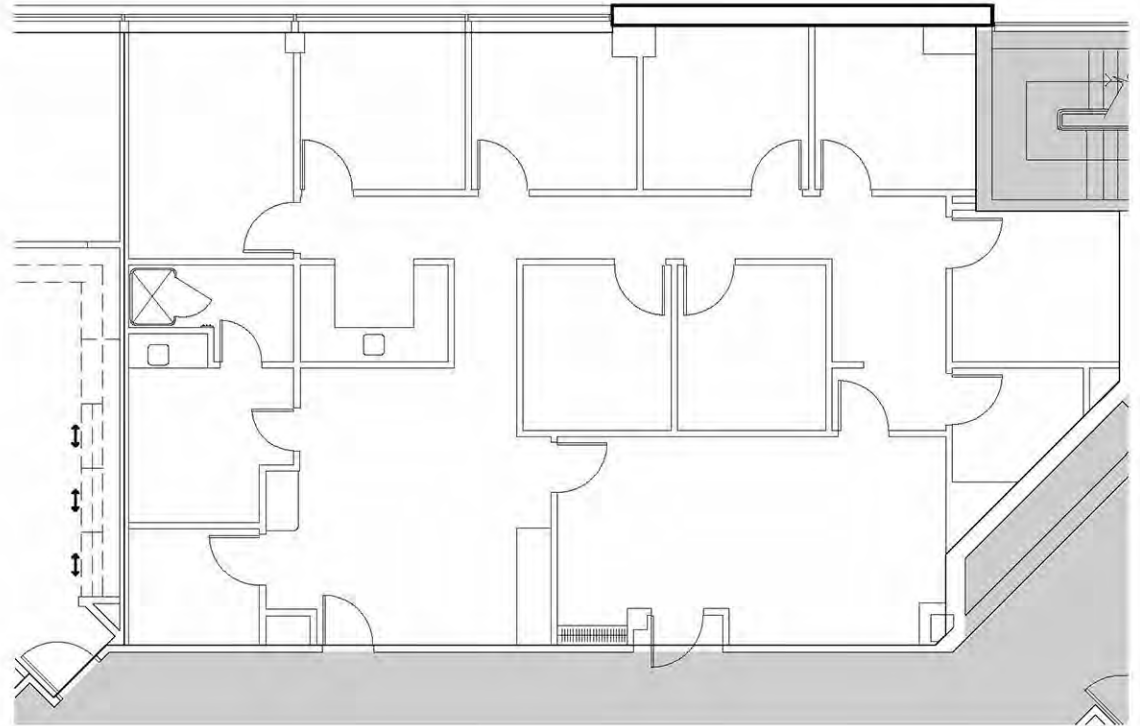


DO NOT SCALE



6900 Orchard Lake Road
West Bloomfield, MI 48322

Suite 205
1,980 SF
For More Information Please Call:
248.710.8000



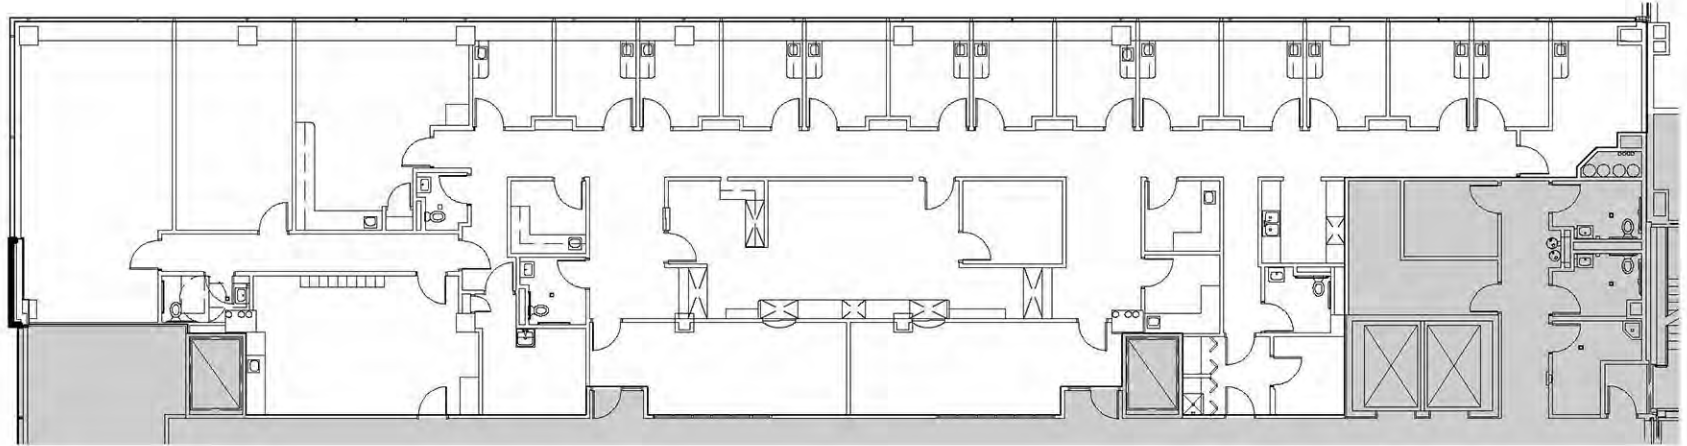


DO NOT SCALE



6900 Orchard Lake Road
West Bloomfield, MI 48322

Suite 206
6,082 SF
For More Information Please Call:
248.710.8000



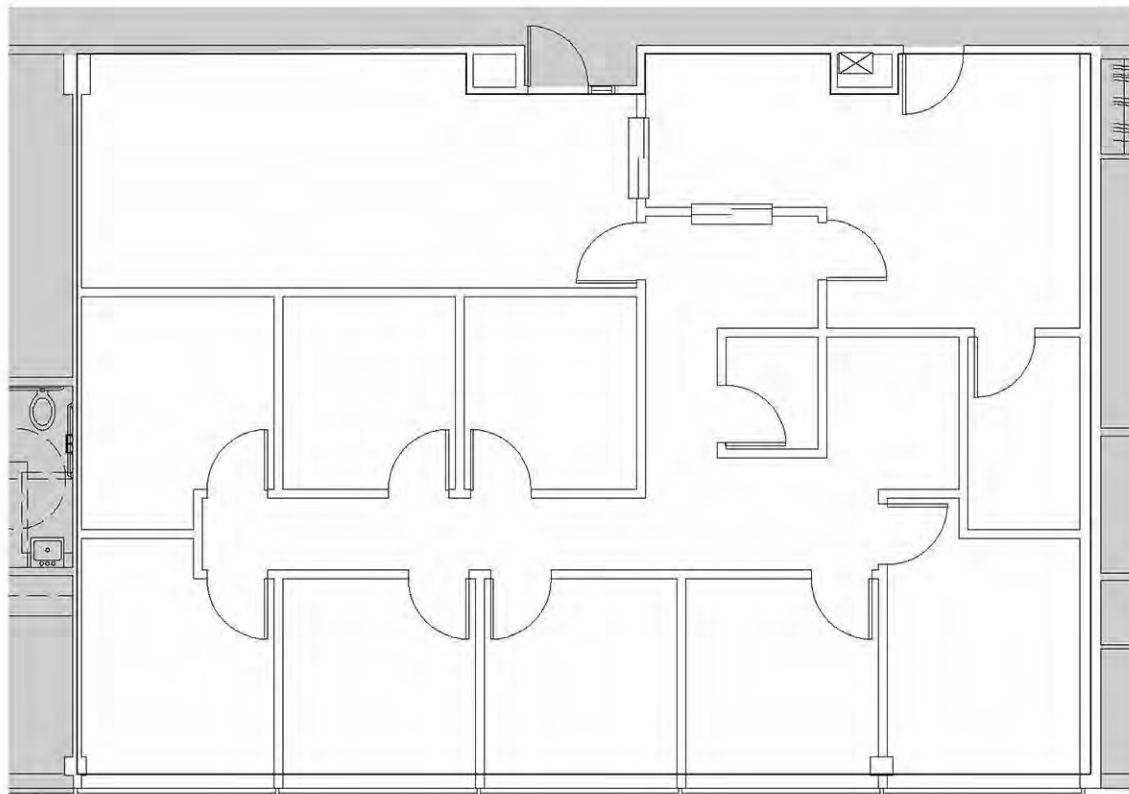


DO NOT SCALE



6900 Orchard Lake Road
West Bloomfield, MI 48322

Suite 209
1,791 SF
For More Information Please Call:
248.710.8000



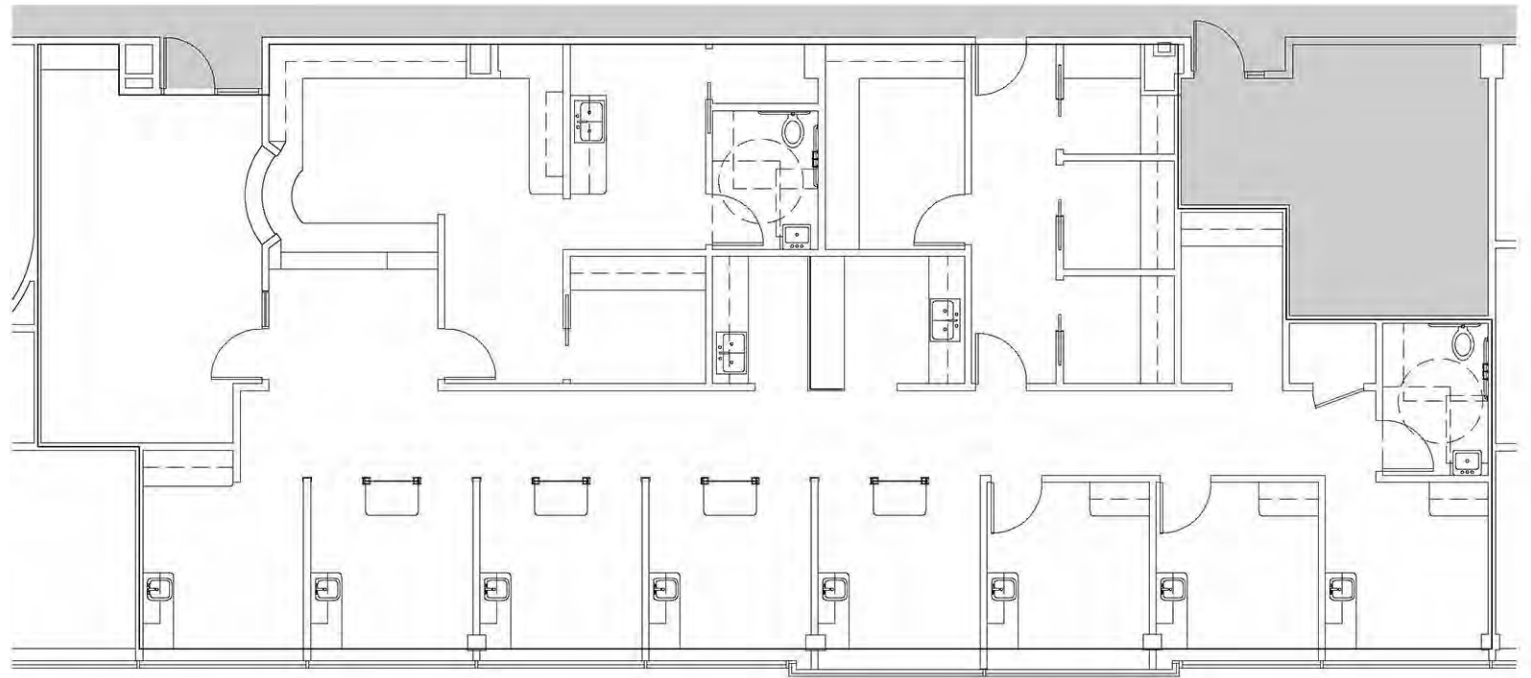


DO NOT SCALE



6900 Orchard Lake Road
West Bloomfield, MI 48322

Suite 211
3,152 SF
For More Information Please Call:
248.710.8000



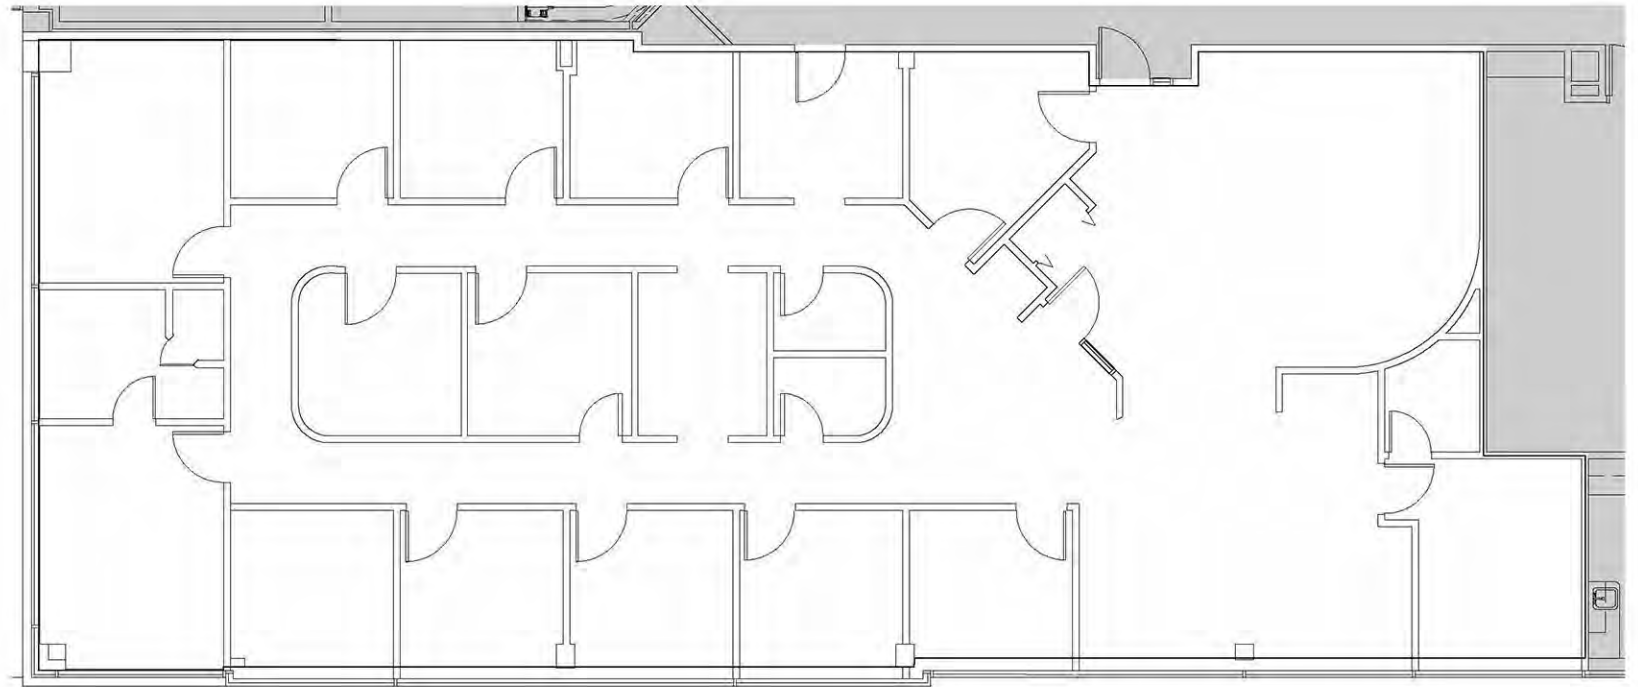


DO NOT SCALE



6900 Orchard Lake Road
West Bloomfield, MI 48322

Suite 215
3,640 SF
For More Information Please Call:
248.710.8000



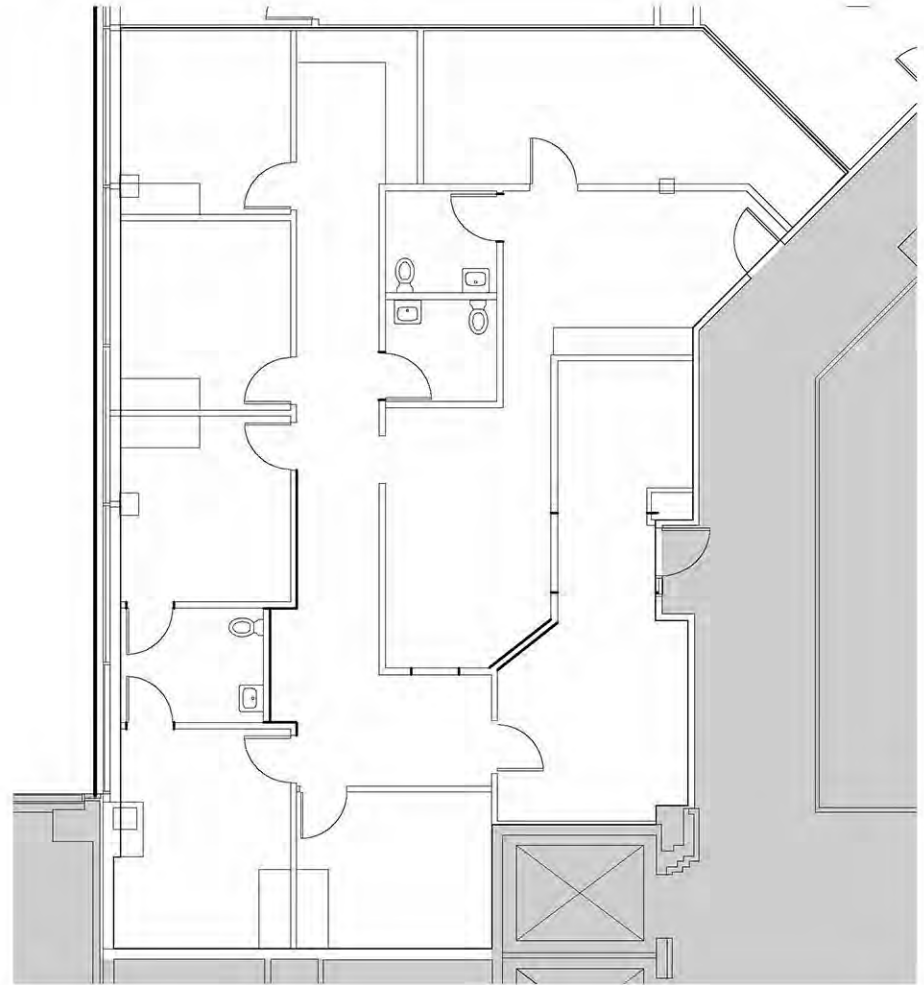


DO NOT SCALE



6900 Orchard Lake Road
West Bloomfield, MI 48322

Suite 301
2,077 SF
For More Information Please Call:
248.710.8000



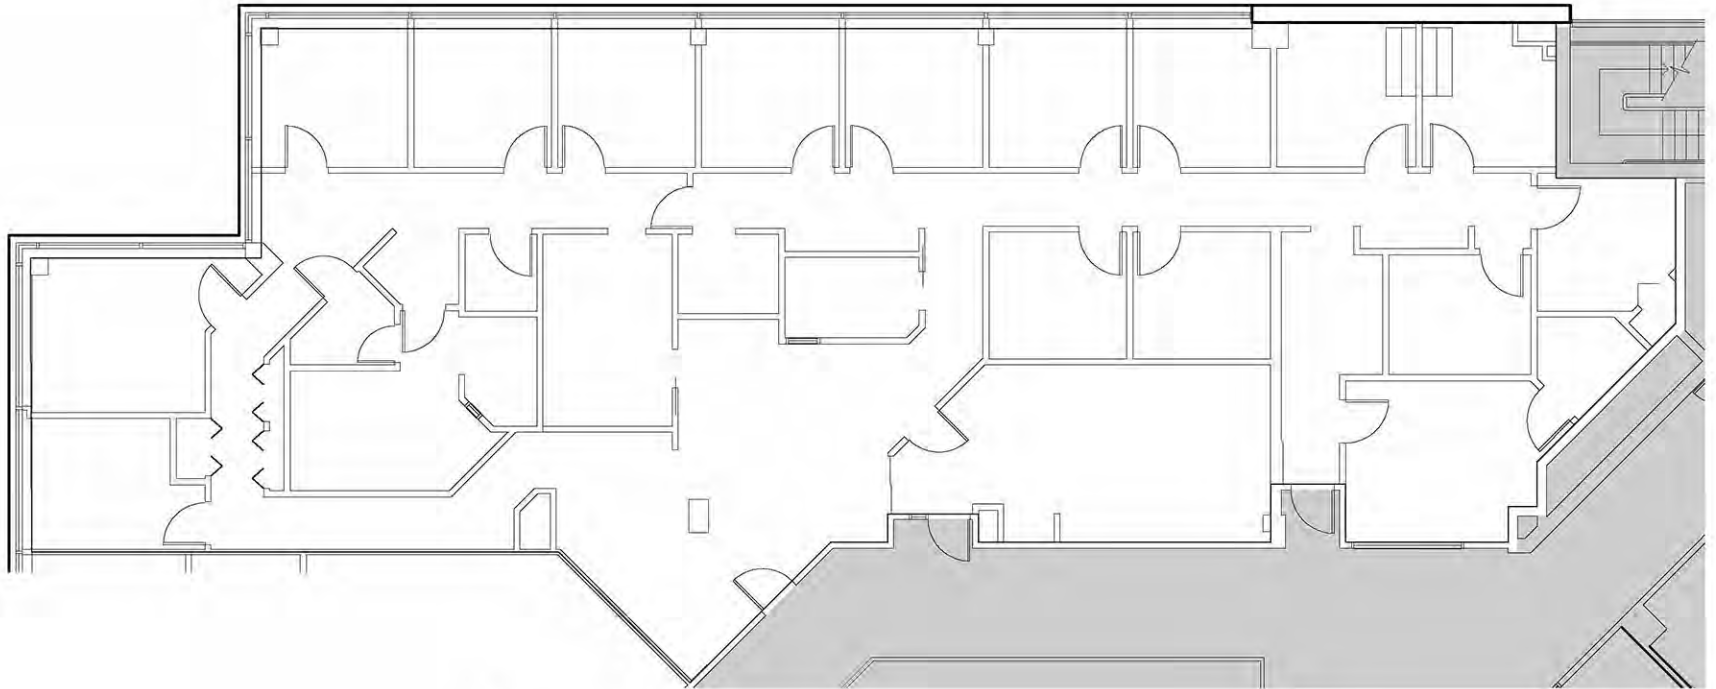


DO NOT SCALE



6900 Orchard Lake Road
West Bloomfield, MI 48322

Suite 303
3,770 SF
For More Information Please Call:
248.710.8000



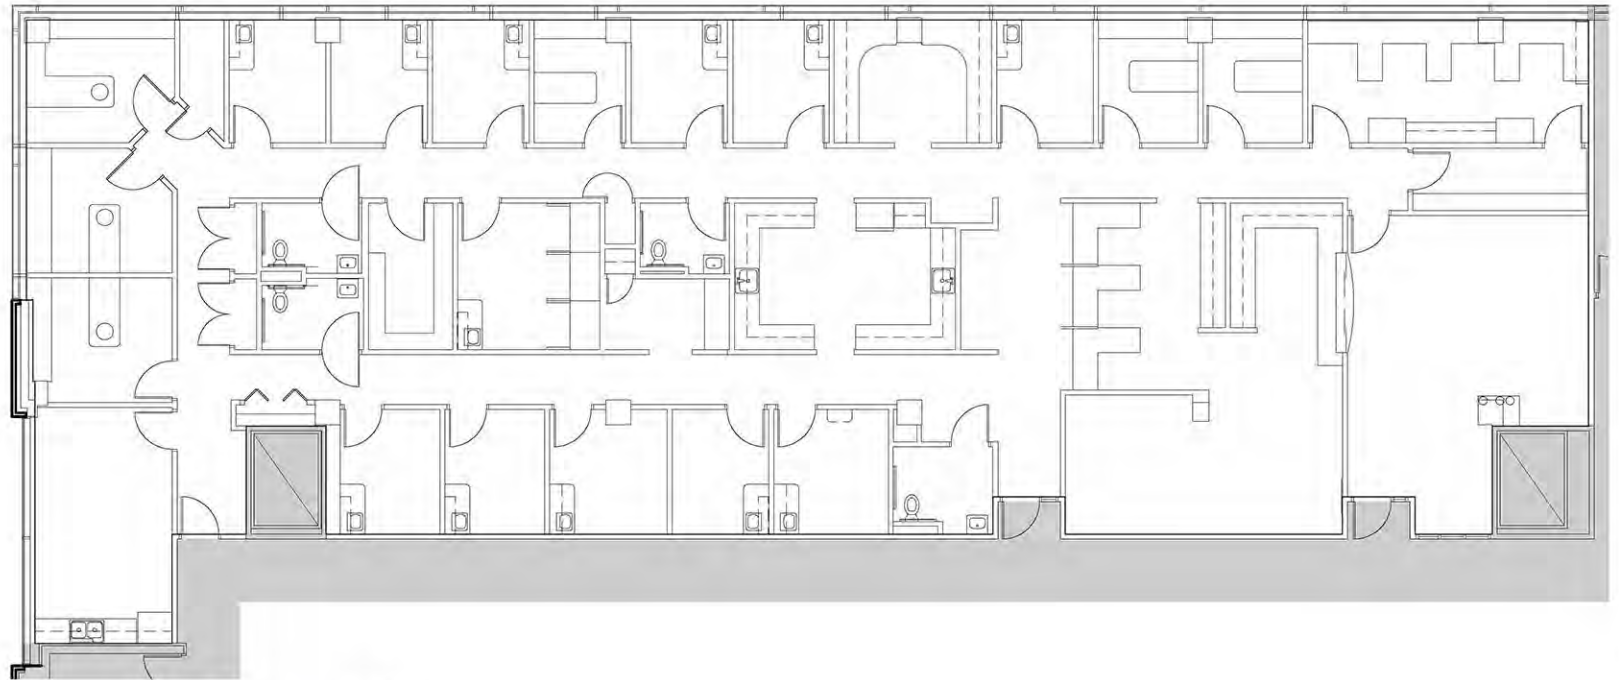

DO NOT SCALE



6900 Orchard Lake Road
West Bloomfield, MI 48322

Suite 306
5,132 SF
For More Information Please Call:
248.710.8000

